

ic Township of McGillivray)

Lot 25, Co

CE WILLIAM STREET

The Township of McGillivray By-Law No. 27 of 1994,
Day of February 1995)
e Between Lots 25 and 26)
P.I.N. 09692-0070

ORIGINAL ROAD ALLOWANCE


(20.116 Wide) P.I.N. 09692-0020

BETWEEN LOTS 25 AND

(Not Travelled)

P.I.N. 09692-0034

N 82° 04' 35" E

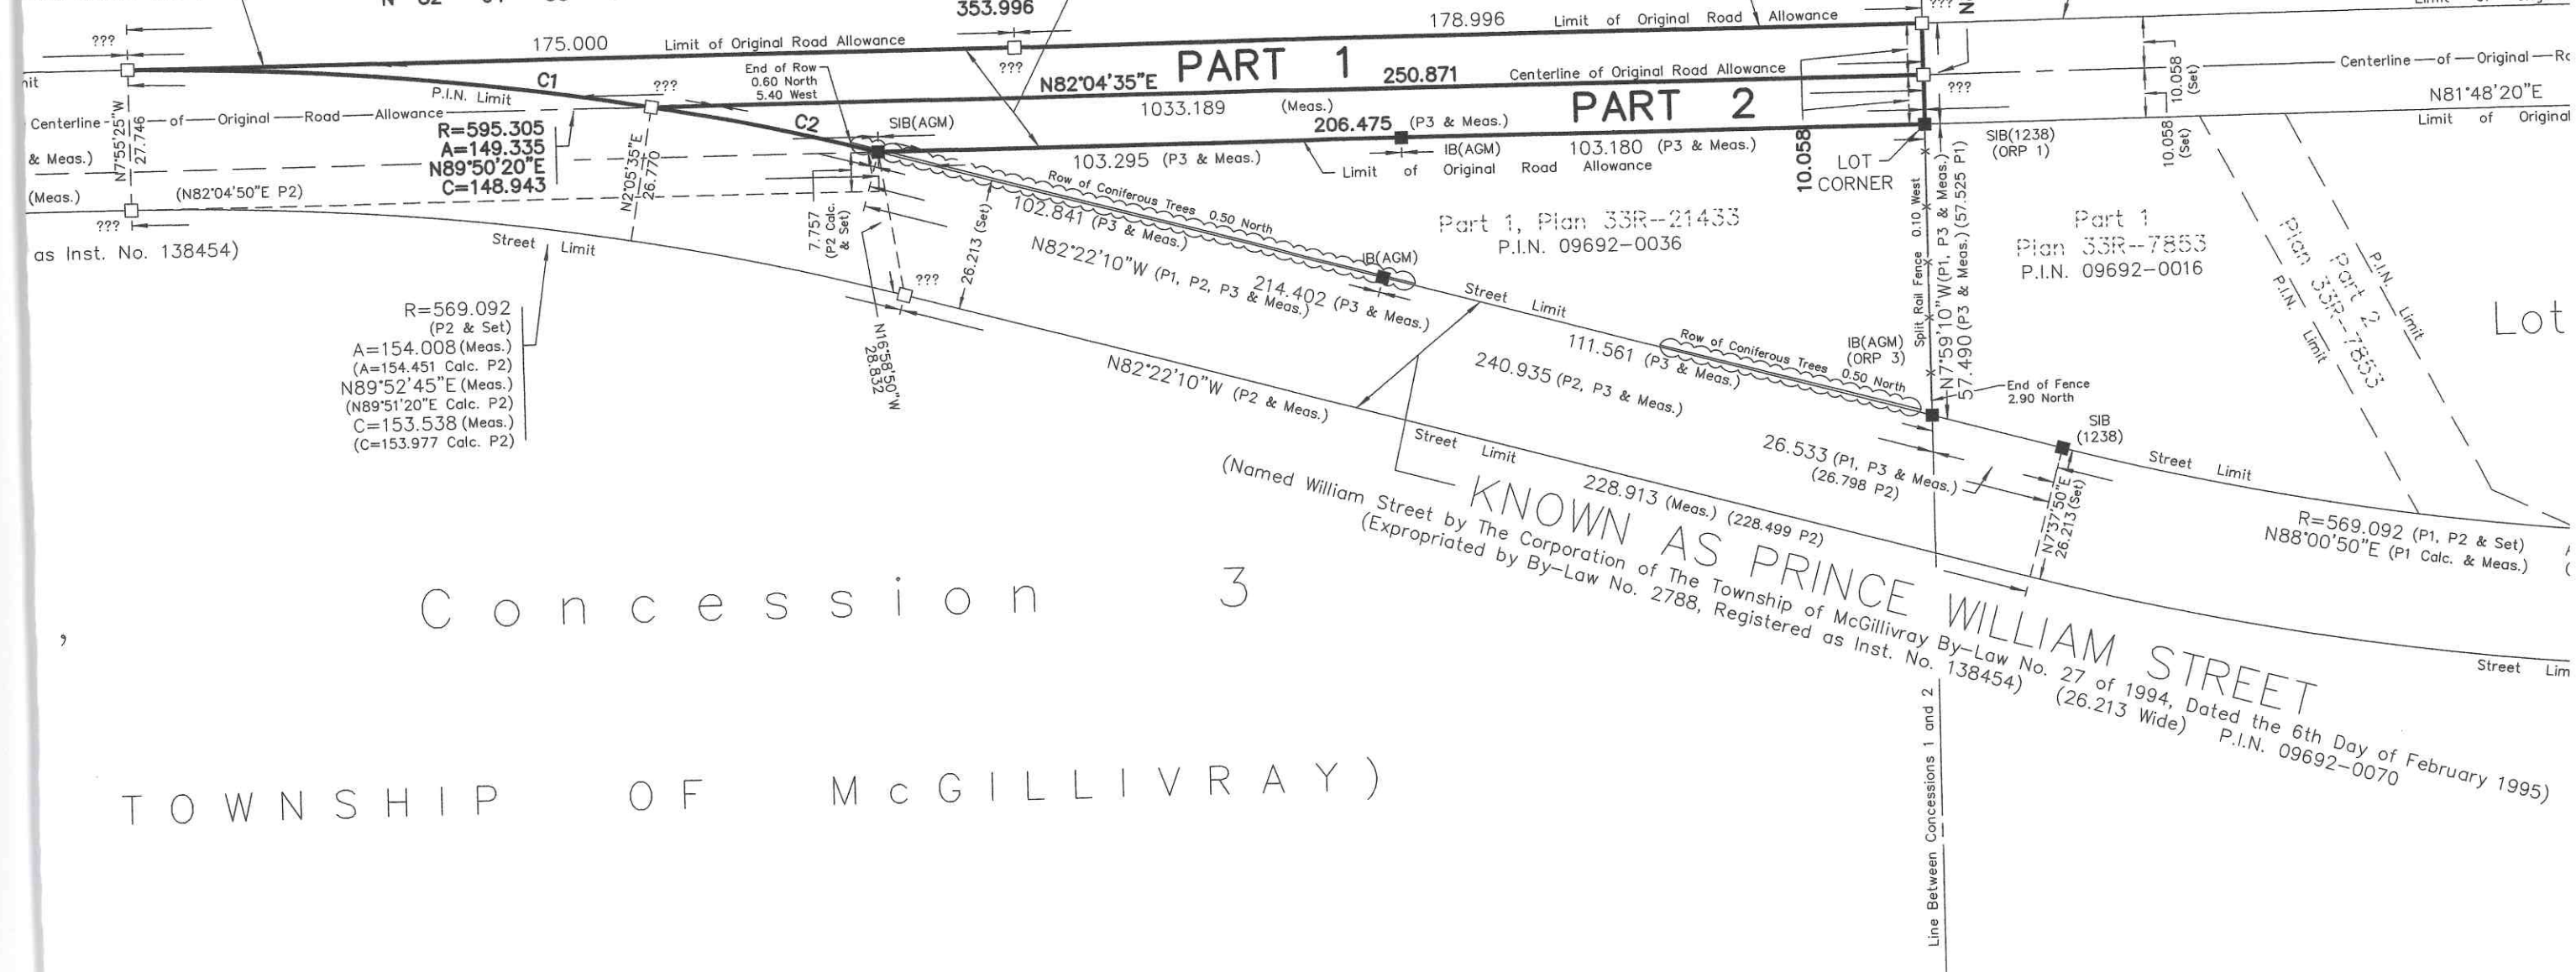

$R=595.305$
 $A=149.335$
 $N89^{\circ}50'20''E$
 $C=148.943$

$R=569.092$
 (P2 & Set)
 $A=154.008$ (Meas.)
 $(A=154.451$ Calc. P2)
 $N89^{\circ}52'45''E$ (Meas.)
 $(N89^{\circ}51'20''E$ Calc. P2)
 $C=153.538$ (Meas.)
 $(C=153.977$ Calc. P2)

Concession 3

TOWNSHIP OF MCGILLIVRAY)

UTM GRID NOTES

BEARINGS ARE U.T.M. GRID IN NAD83 (C.S.R.S.) (2010.0) DERIVED FROM G.P.S. OBSERVATIONS AND THE LEICA SMART-NET BASE STATION NETWORK AND ARE REFERRED TO THE CENTRAL MERIDIAN 81°00' WEST LONGITUDE, ZONE 17.

LINEAR VALUES SHOWN ON THIS PLAN ARE ADJUSTED GROUND LEVEL DISTANCES AND CAN BE CONVERTED TO GRID DISTANCES BY MULTIPLYING BY A COMBINED SCALE FACTOR OF 0.999581666.

NOTES AND LEGEND

- DENOTES SURVEY MONUMENT FOUND
- ⊕ DENOTES SURVEY MONUMENT SET
- SIB DENOTES STANDARD IRON BAR
- SSIB DENOTES SHORT STANDARD IRON BAR
- IB DENOTES IRON BAR
- CALC DENOTES CALCULATE
- 1270 DENOTES CHARIFS MURRAY FRASER, O.L.S.